

FINAL PLAT JEFFERSON PLACE

1st, 2nd & 3rd Filings
Located in Sections 83, 92 & 93, T-7-S; R-1-E
Greensburg District of Louisiana.

FOR
JEFFERSON PLACE, INC.

This is to certify that this Plat is made in accordance with Act 51 of 1930 and conforms to all Parish Ordinances governing subdivision of land.

Baton Rouge, La.
1954

Scale - 1" = 200'

MUNDINGER, DUPREE & COOPER
CIVIL ENGINEERS & SURVEYORS
By: A. G. Mundinger





Know all men by these presents:
That L. W. Eaton, Jr. has caused to be made this Plat of Jefferson Place
1st, 2nd & 3rd Filings located in the Parish of East Baton Rouge, Louisiana.
The streets and rights-of-way shown on this plat are hereby dedicated
to the public for proper purposes and further all areas shown as
servitudes are granted to the public for use of utilities, drainage,
removal of septic effluent or sewage or any other proper purpose
for the general interest of the public.
No person shall provide or install a method of sewage treatment
and disposal other than connection to a sanitary sewer system, until
the design for that method of treatment and disposal has been
approved by the East Baton Rouge Parish Health Unit.
Property shown is subject to restrictions as filed in Orig. Bd'l.

JEFFERSON PLACE, INC.
L. W. EATON, JR.
PRESIDENT

Revised: July 20, 1954
To show addition of lots 152 thru 155
inclusive, being the 2nd Filing of
Jefferson Place. Sam J. Dupree C.E.

Revised: Feb. 14, 1955
To show addition of Lots 156 through 280
inclusive, being the 3rd Filing of
JEFFERSON PLACE.
By: Sam J. Dupree
CIVIL ENGINEER


NOTE: All lot corners are marked with iron pipe, and where corners
fall within servitude lines, pipe are set on servitude line.

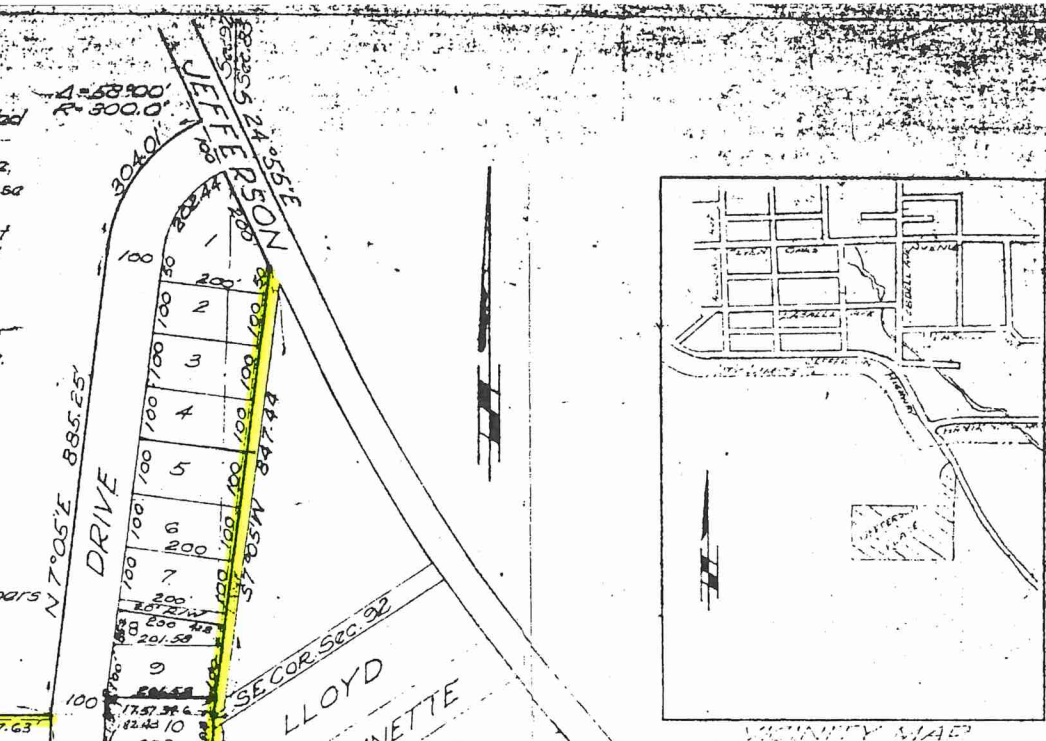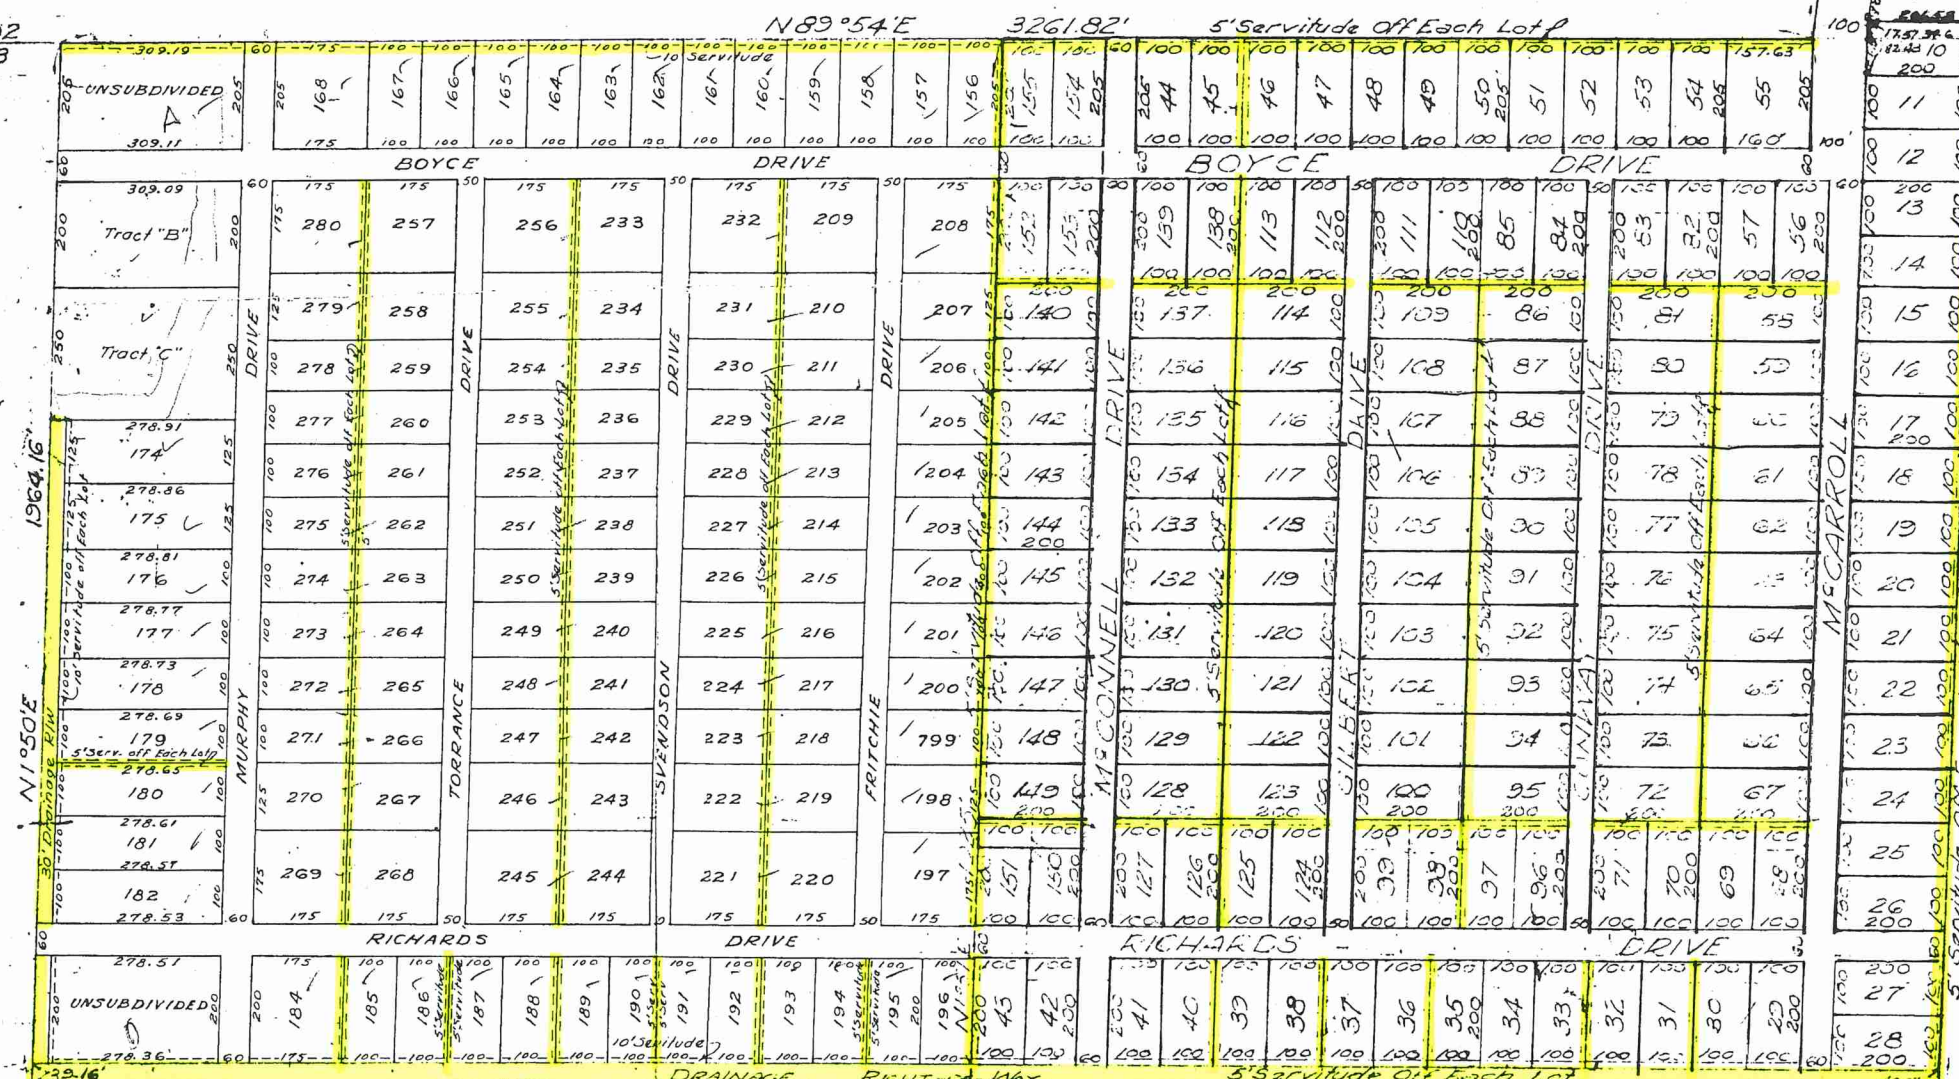


Recommended for Approval:
Planning Commission
East Baton Rouge Parish
By: Richard A. McEwen
Date: 3/22/55
Richard A. McEwen
Planning Engineer

Recommended for Approval:
Department of Public Works
East Baton Rouge Parish
By: Lester White
Date: 3-22-55
Lester White
Director

Approved:
Parish Council
East Baton Rouge Parish
By: Wray E. Robinson
Date: 3-22-55
Wray E. Robinson
Parish Clerk

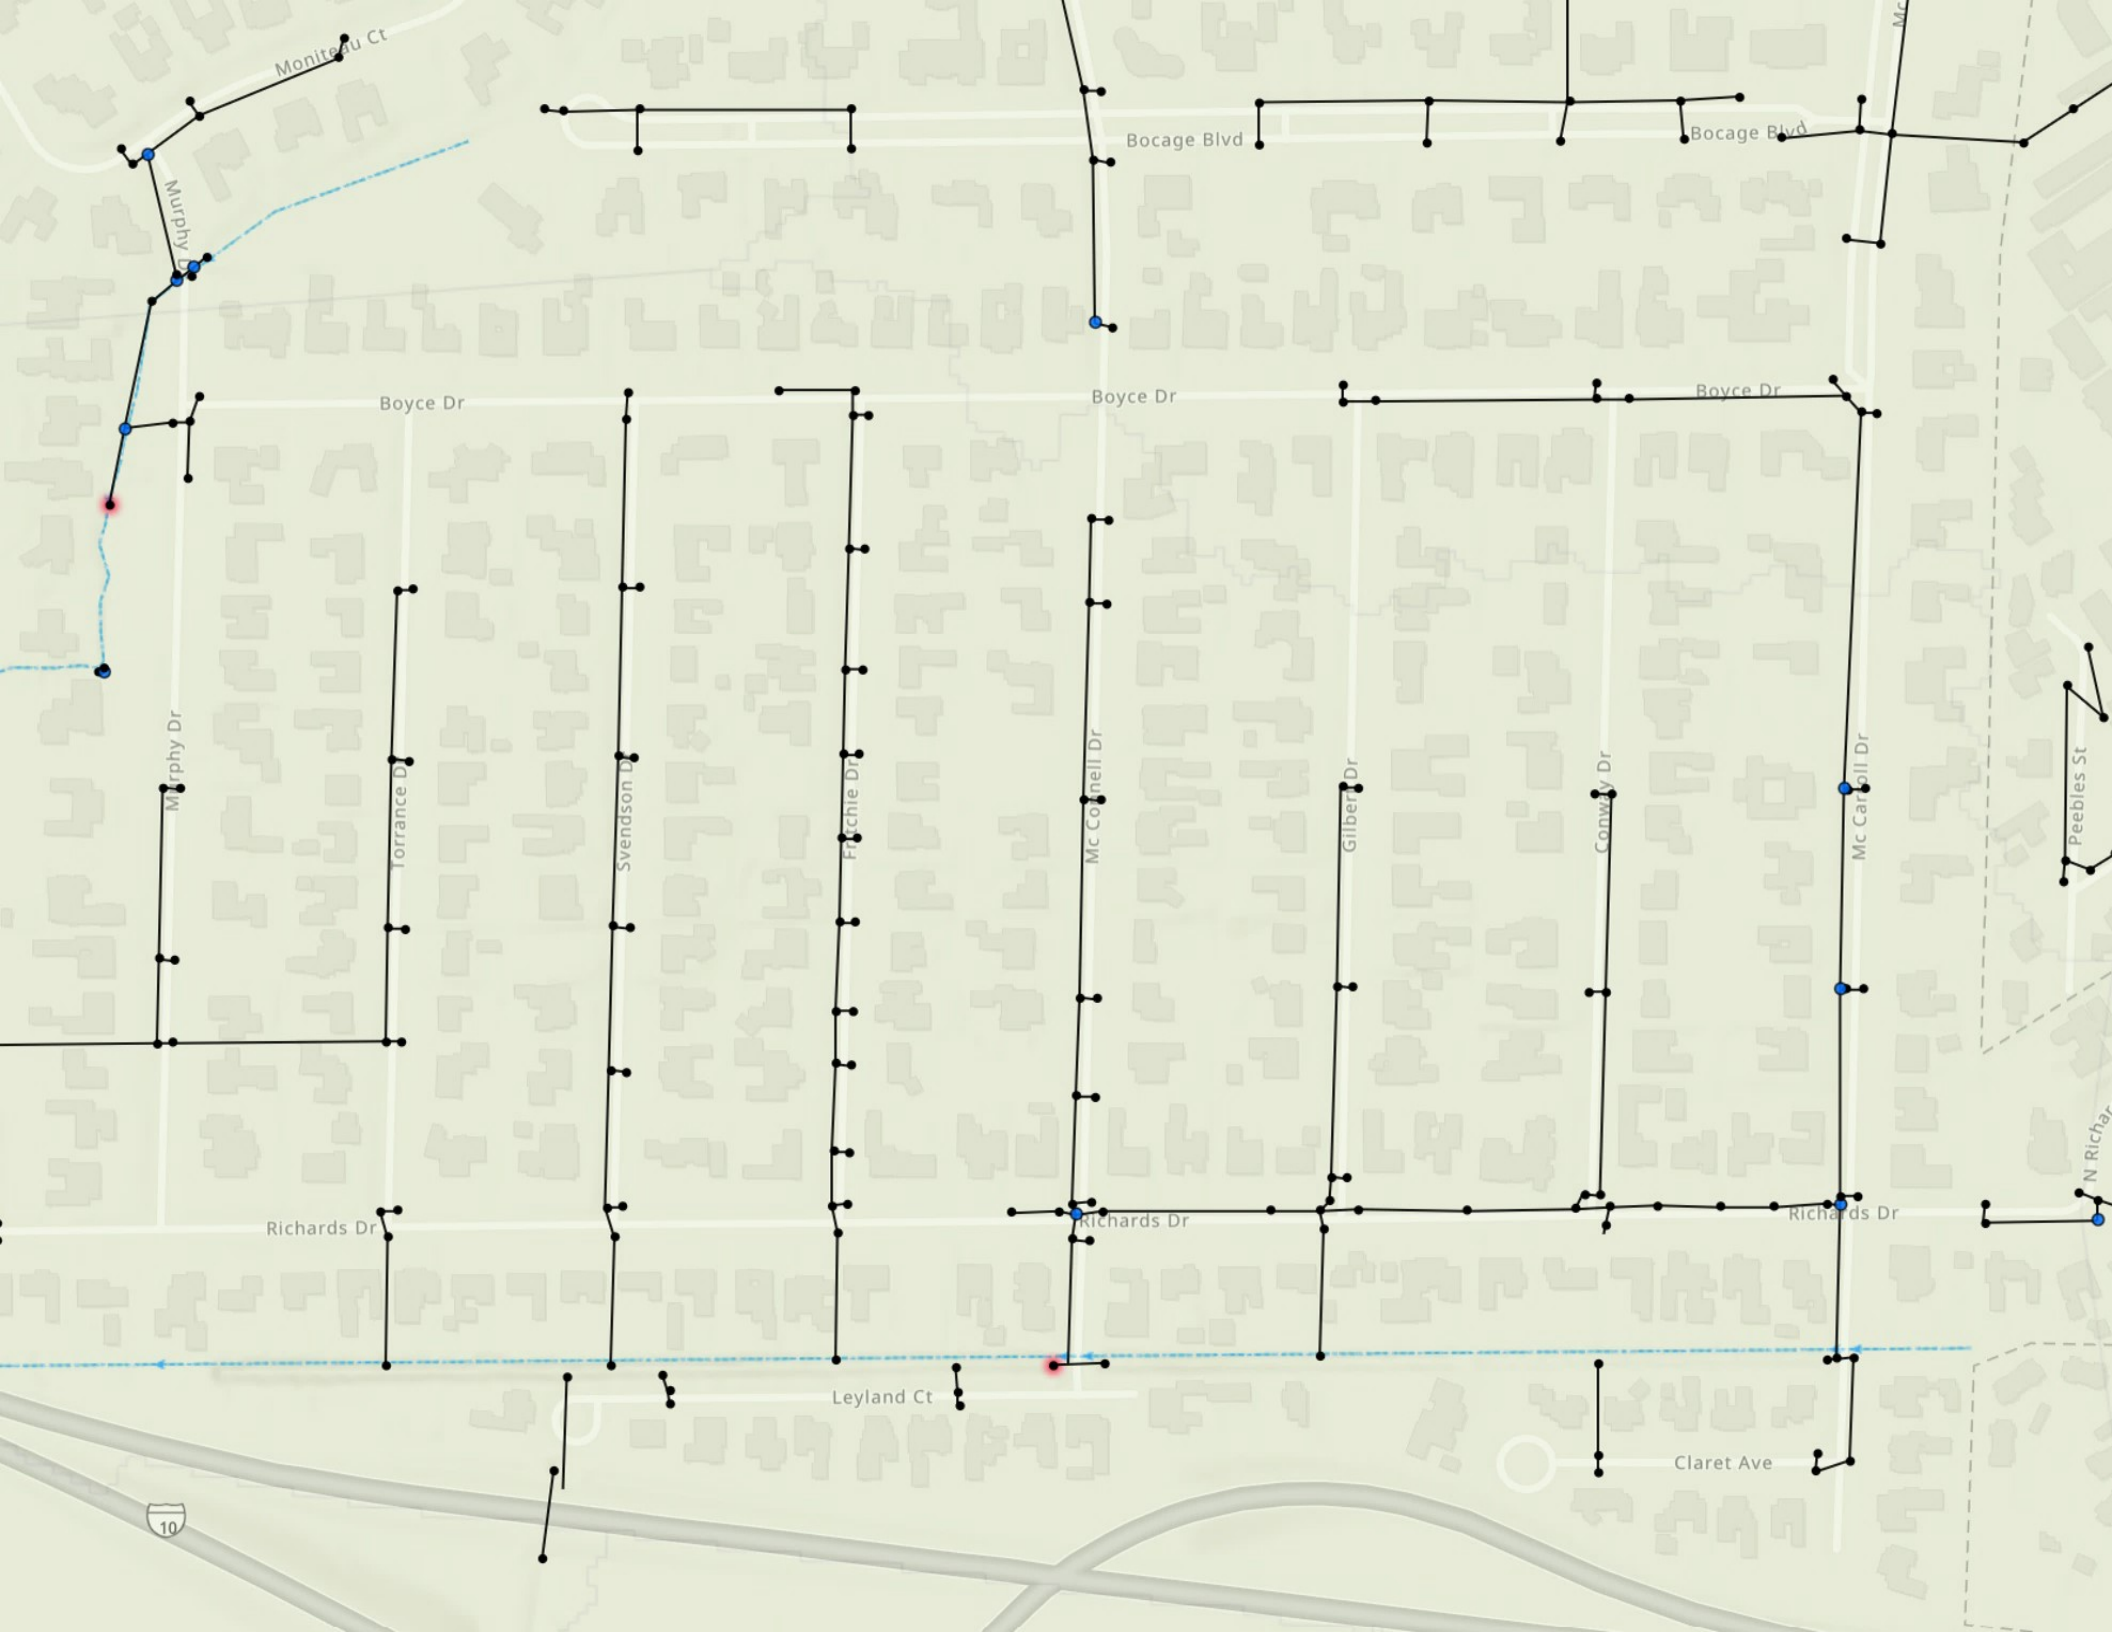

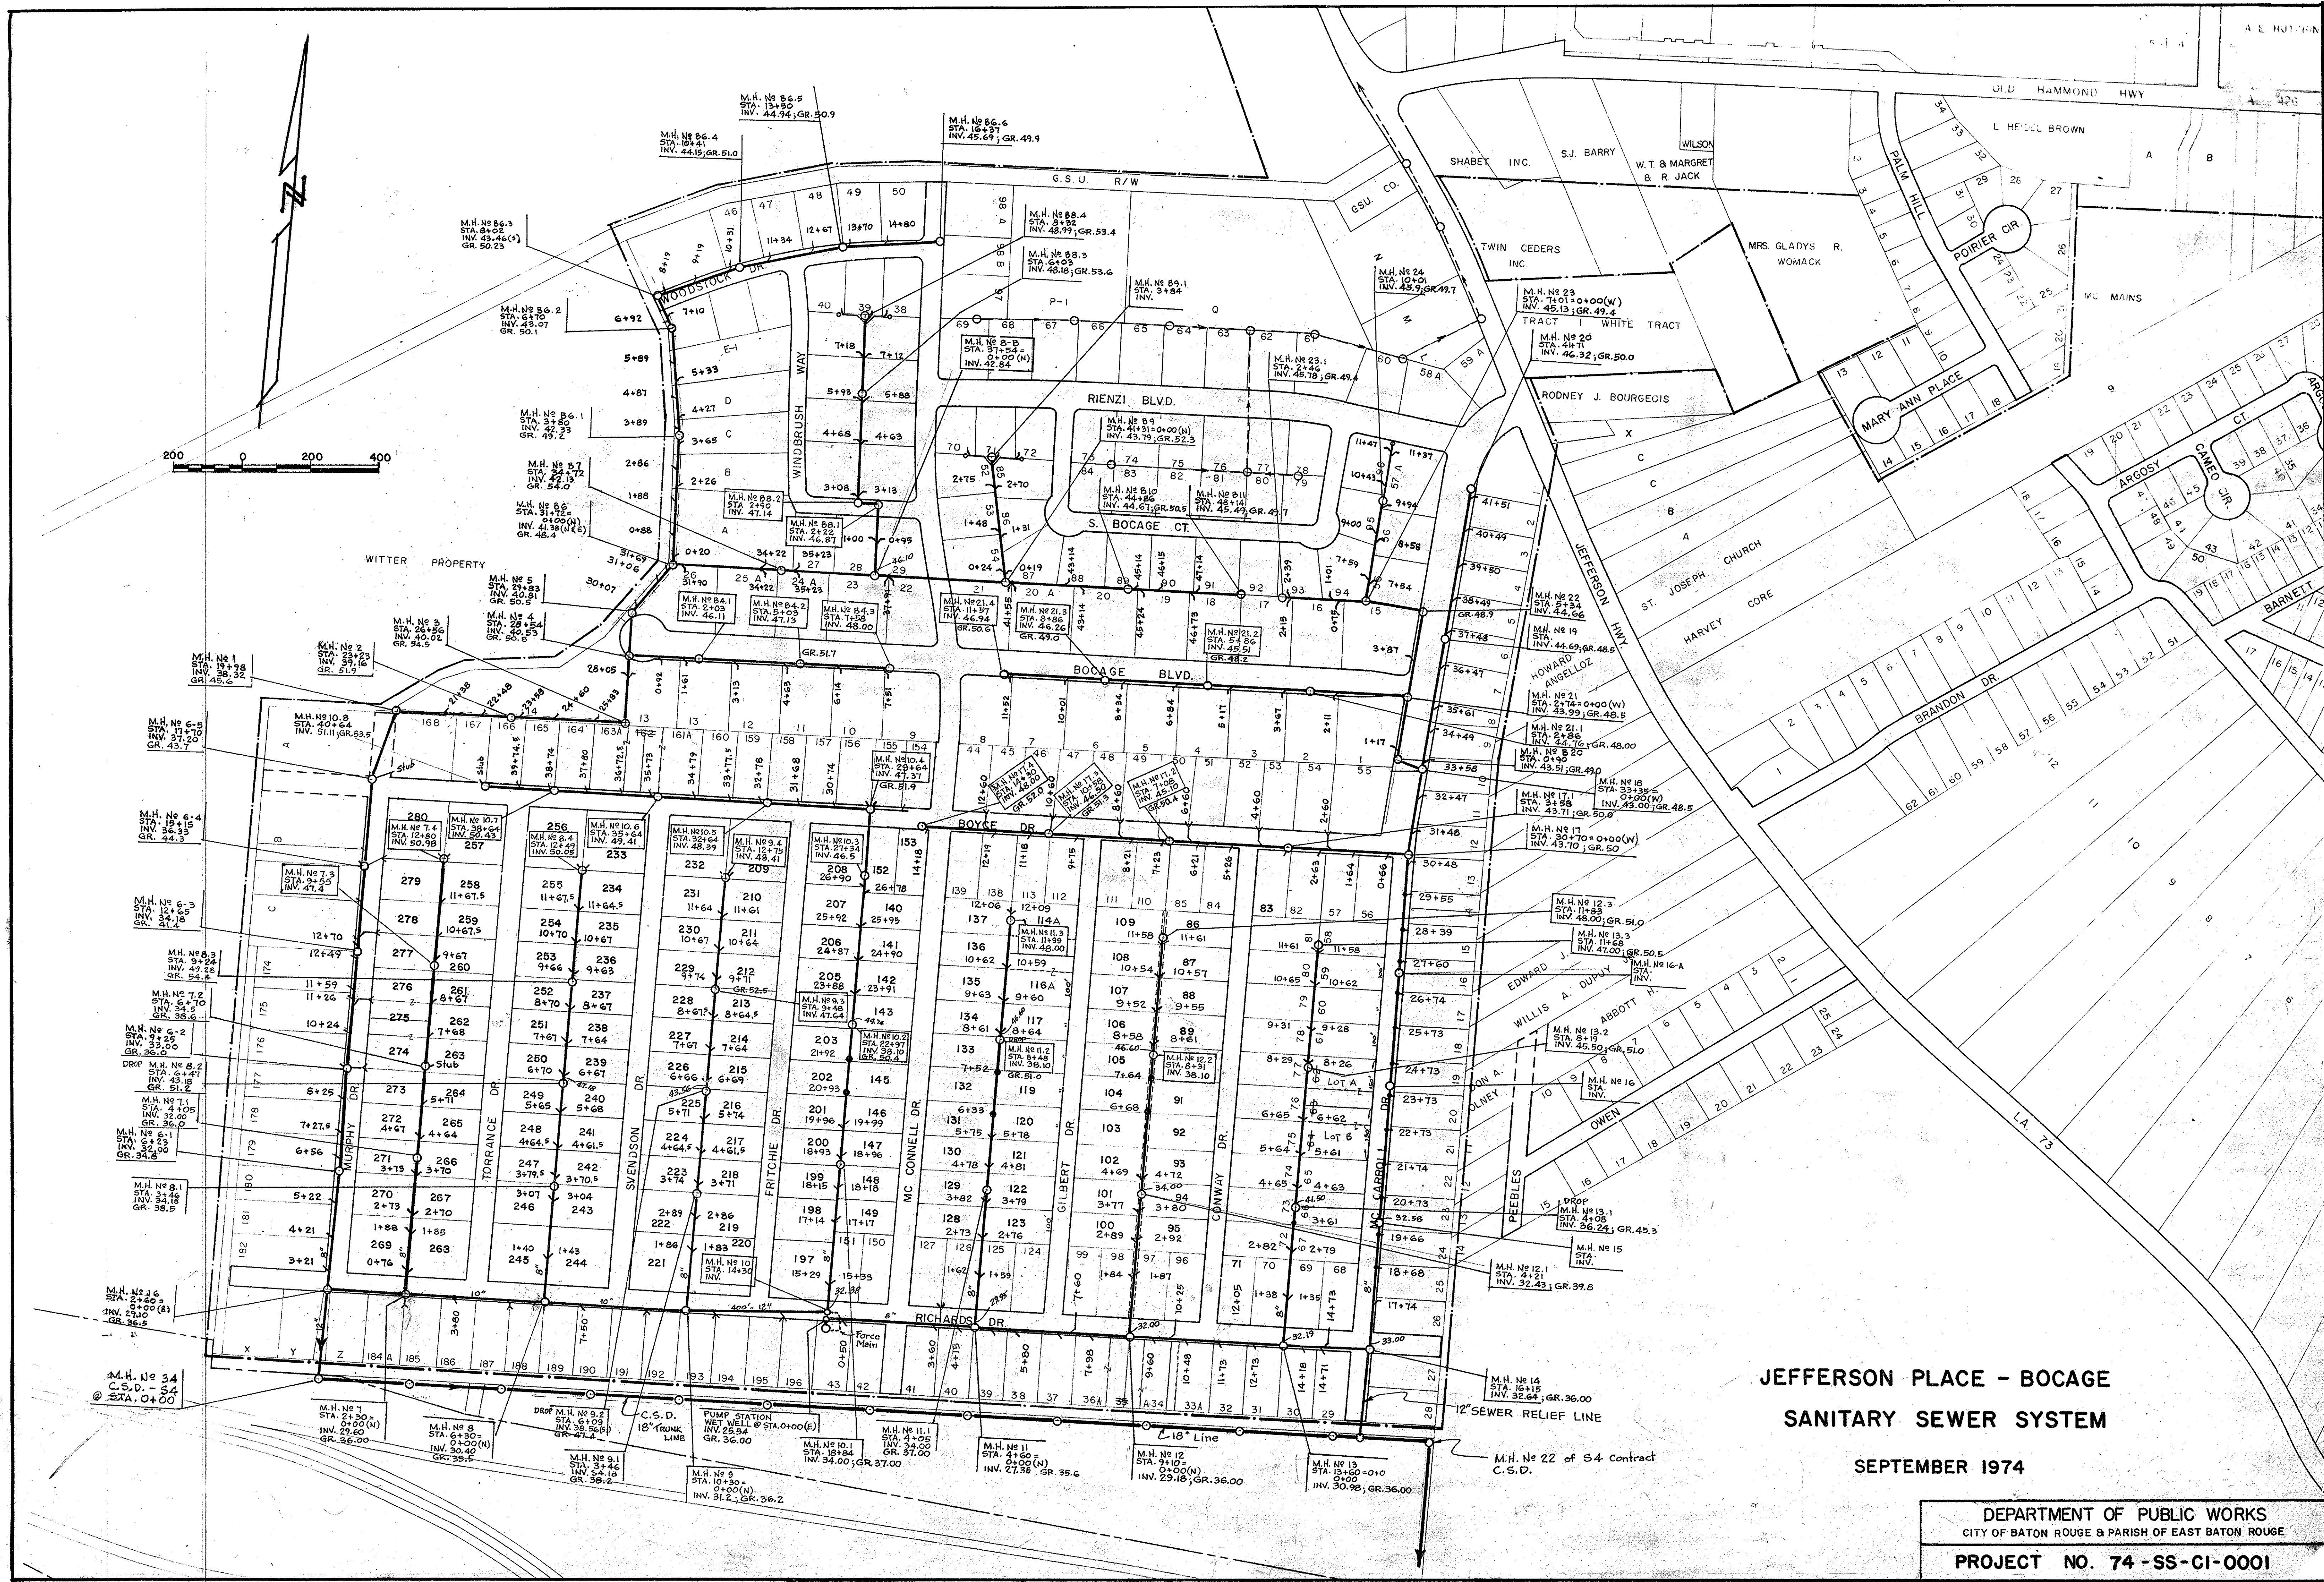

JEFFERSON PLACE - BOCAGE
SANITARY SEWER SYSTEM

SEPTEMBER 1974

DEPARTMENT OF PUBLIC WORKS
CITY OF BATON ROUGE & PARISH OF EAST BATON ROUGE
PROJECT NO. 74-SS-CI-0001